


TECHNOLOGY BUILDING FLOOR PLAN

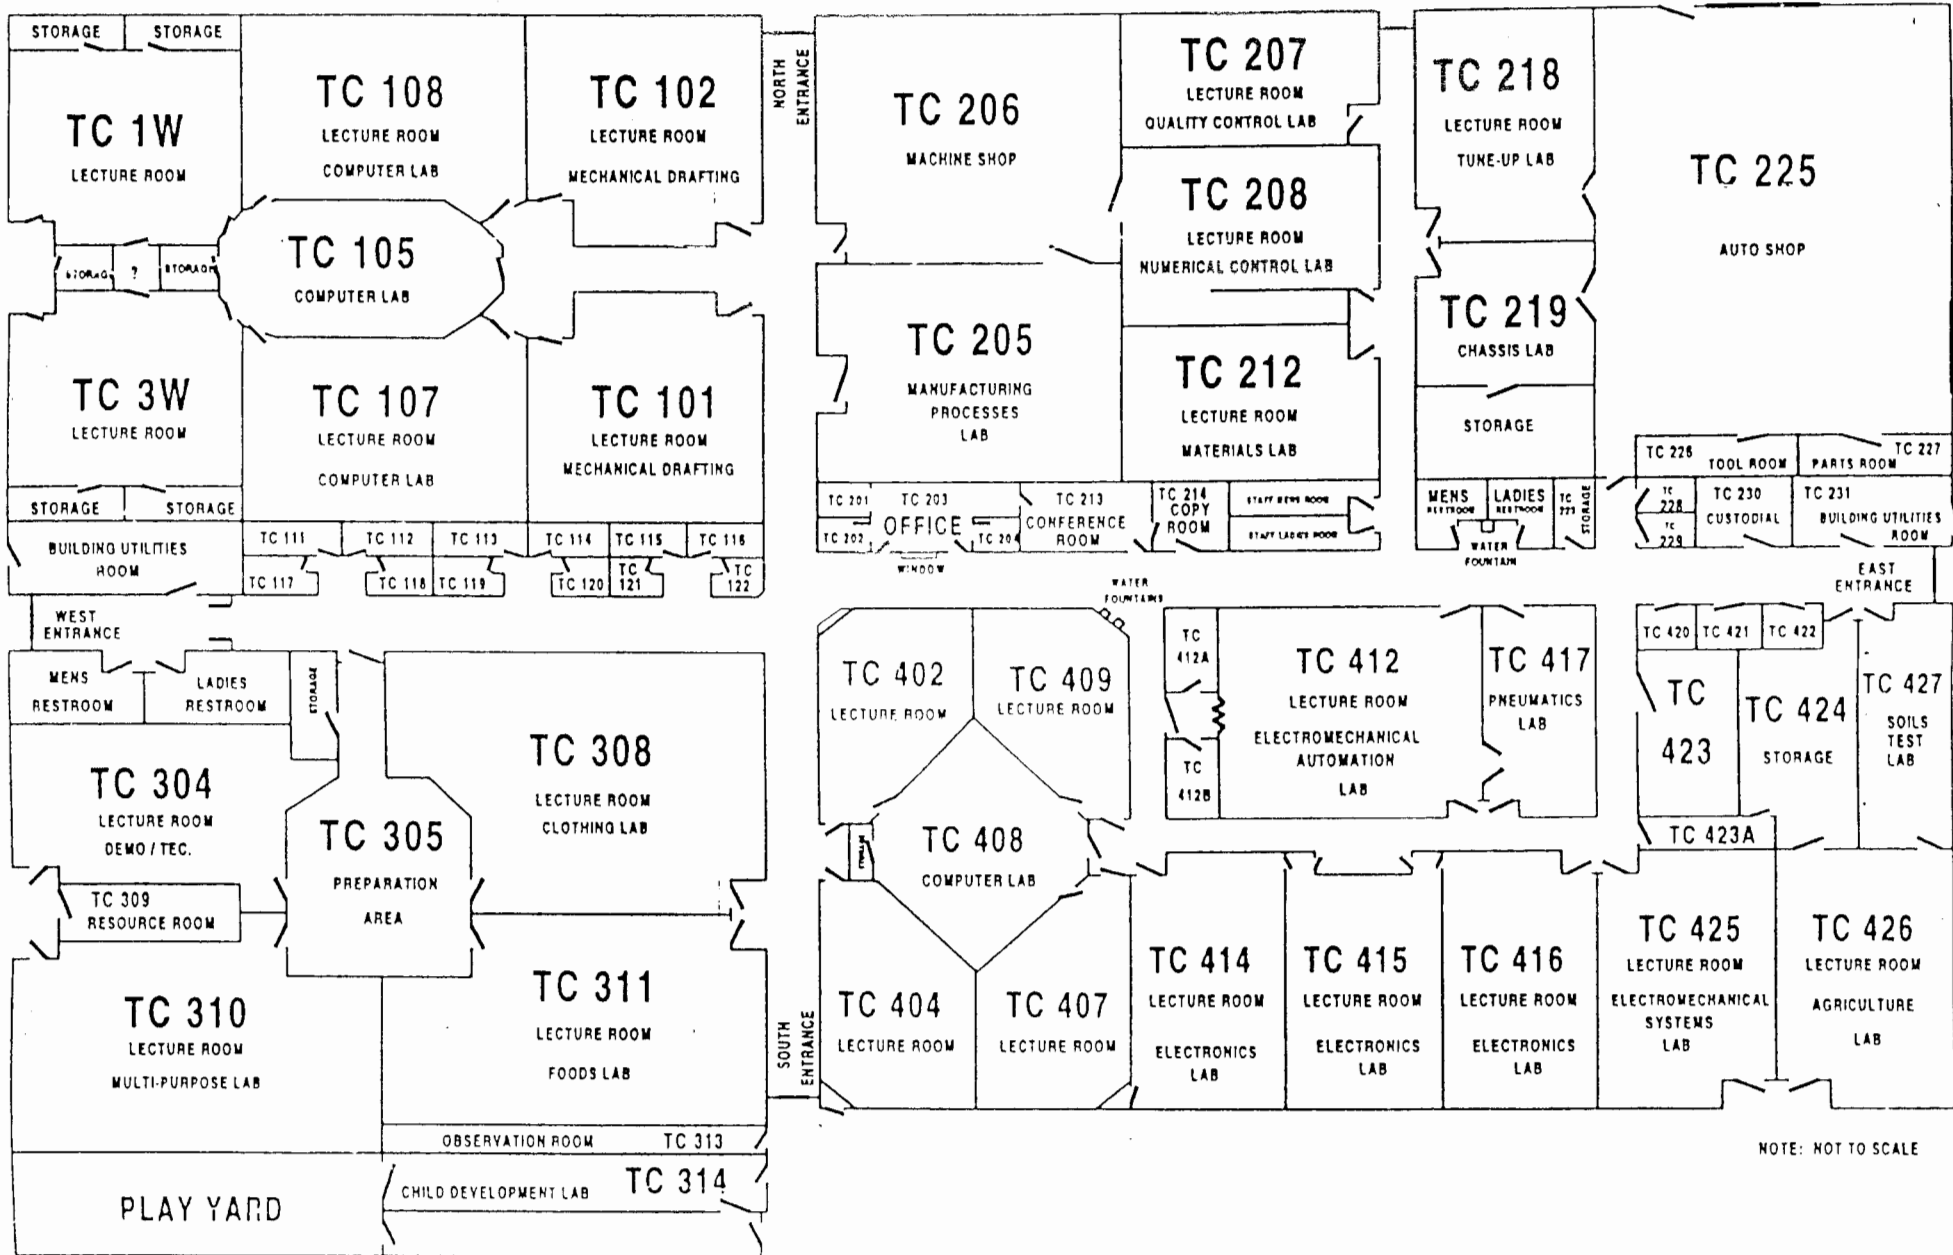

NOTE: NOT TO SCALE